



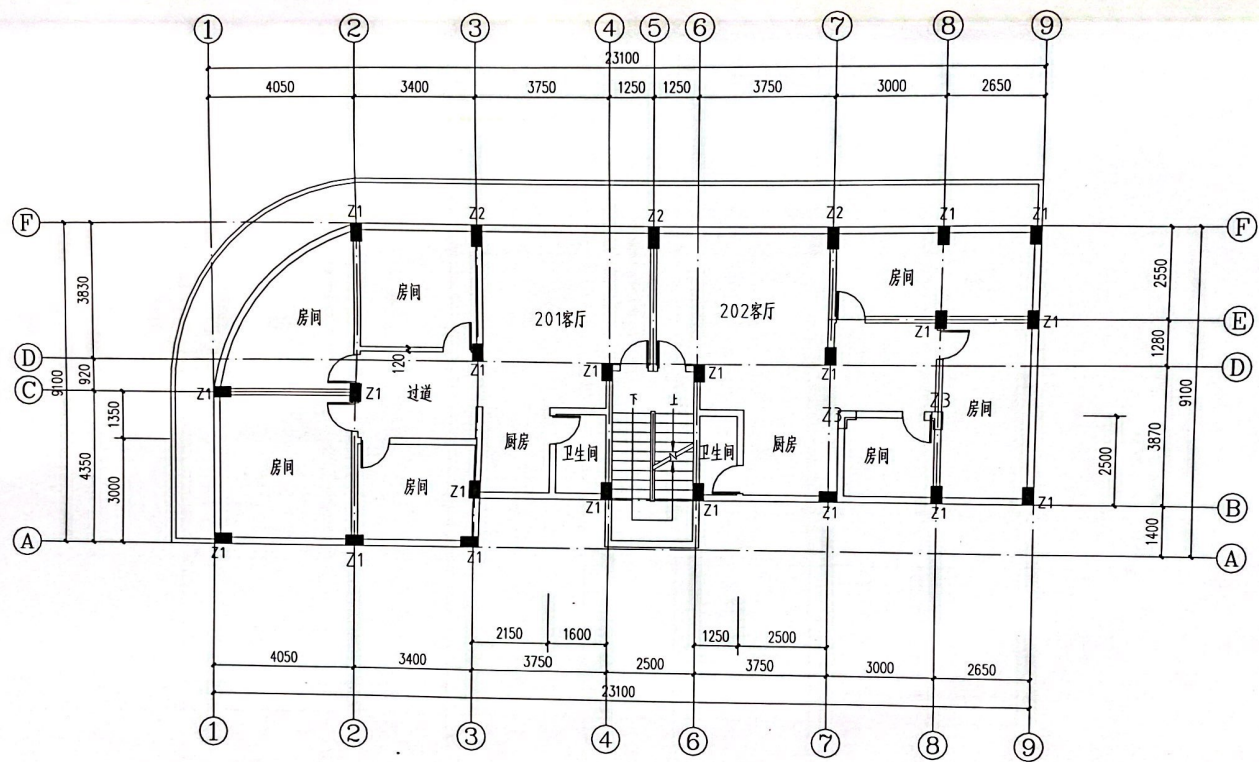


二层建筑平面示意图

说明:
 1. 墙体过外的墙厚为180mm;
 2. Z1: 300X500
 Z2: 300X600
 Z3: 240X500X260X240

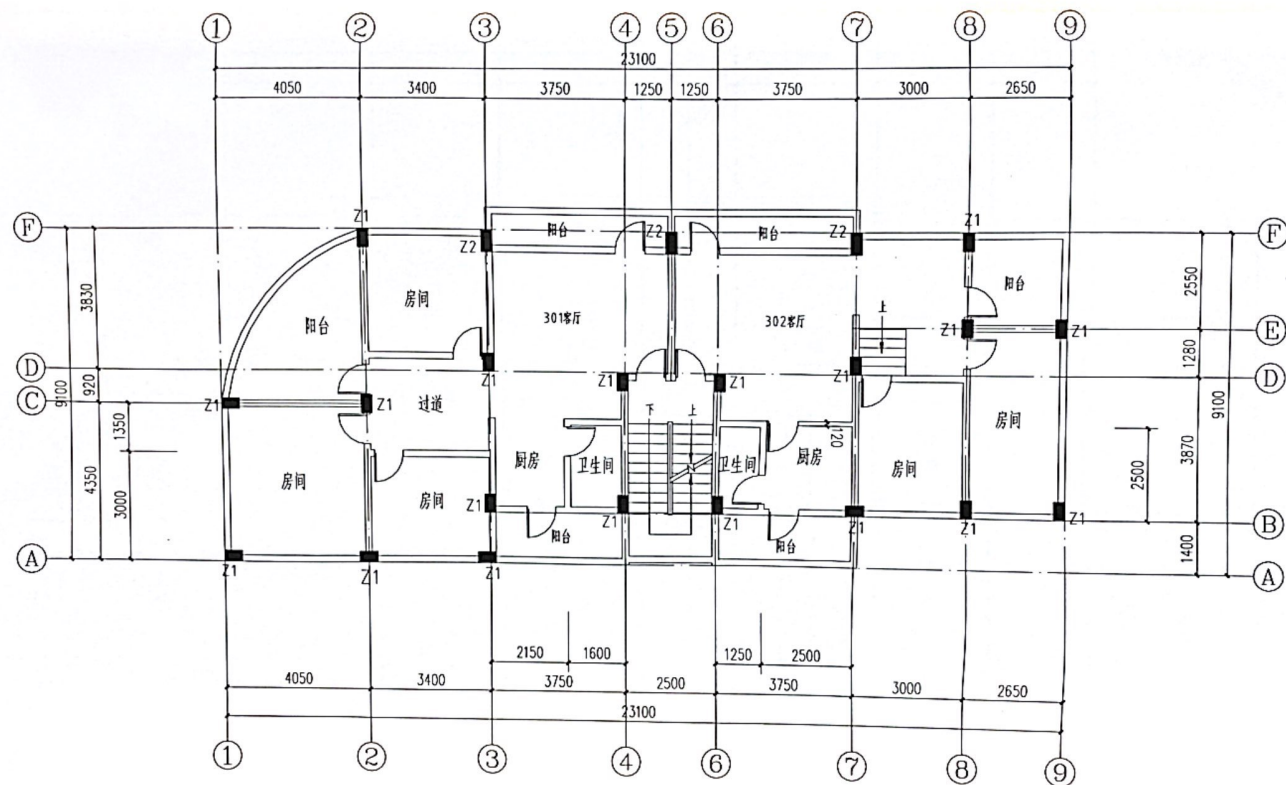

三层建筑平面示意图

说明:
 1、除标注外的墙厚为180mm;
 2、Z1: 300X500
 Z2: 300X600
 3

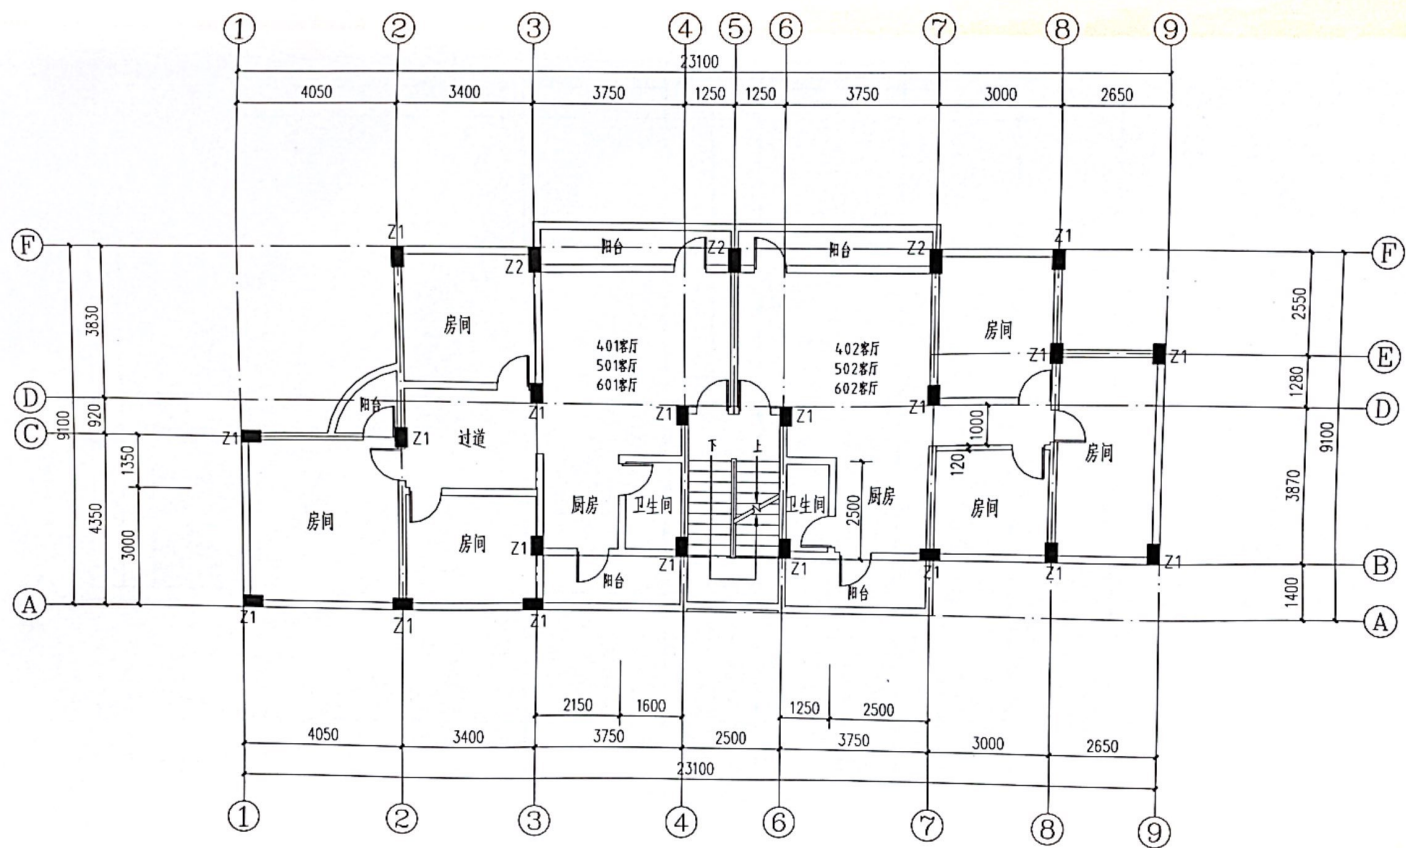

四至六层建筑平面示意图

说明:
1. 除标注外的墙厚为180mm;
2. Z1: 300X500
Z2: 300X600